


300 feet from centerline of 121st | No wainscot is required  
 Waiver Request | Relief from masonry requirement on south facing walls

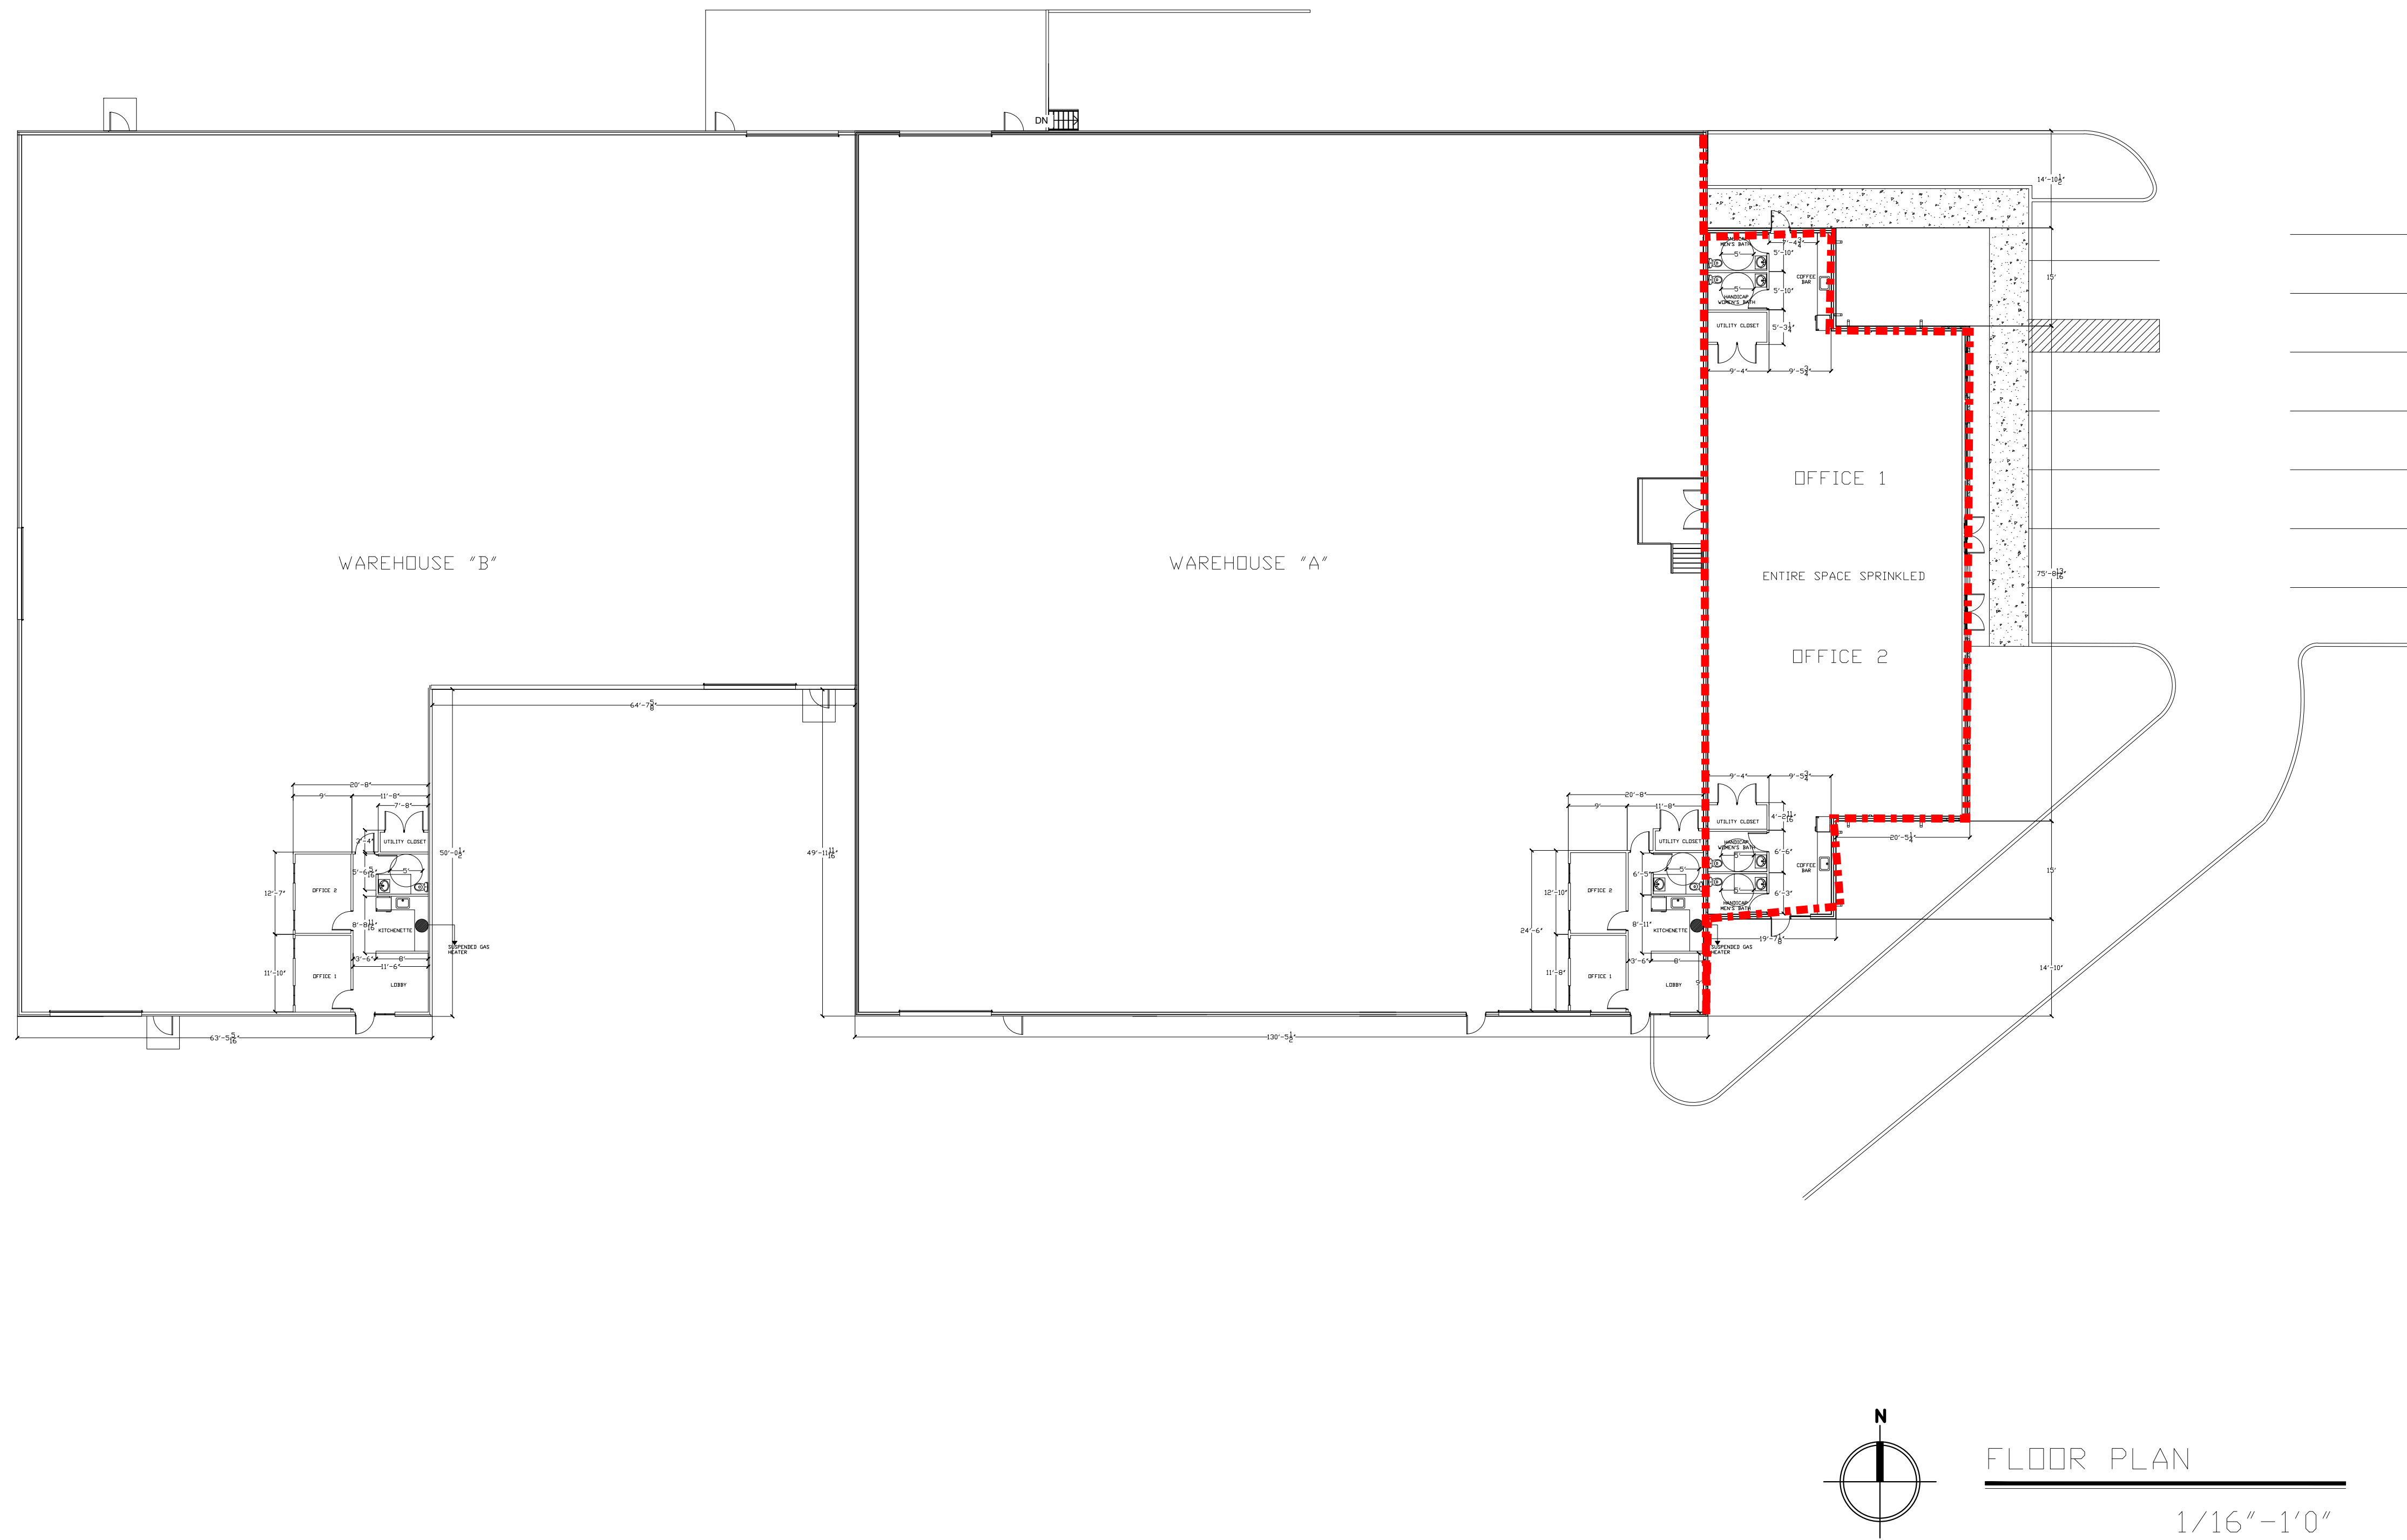

General Notes

No.	Revision/Issue	Date

Firm Name and Address

Project Name and Address:

Project: Black Gold Jenks Warehouse  
 Date: 01/18/2020  
 Scale: As Noted

Sheet  
 A01