


House sits 10" over  
Rear Build line

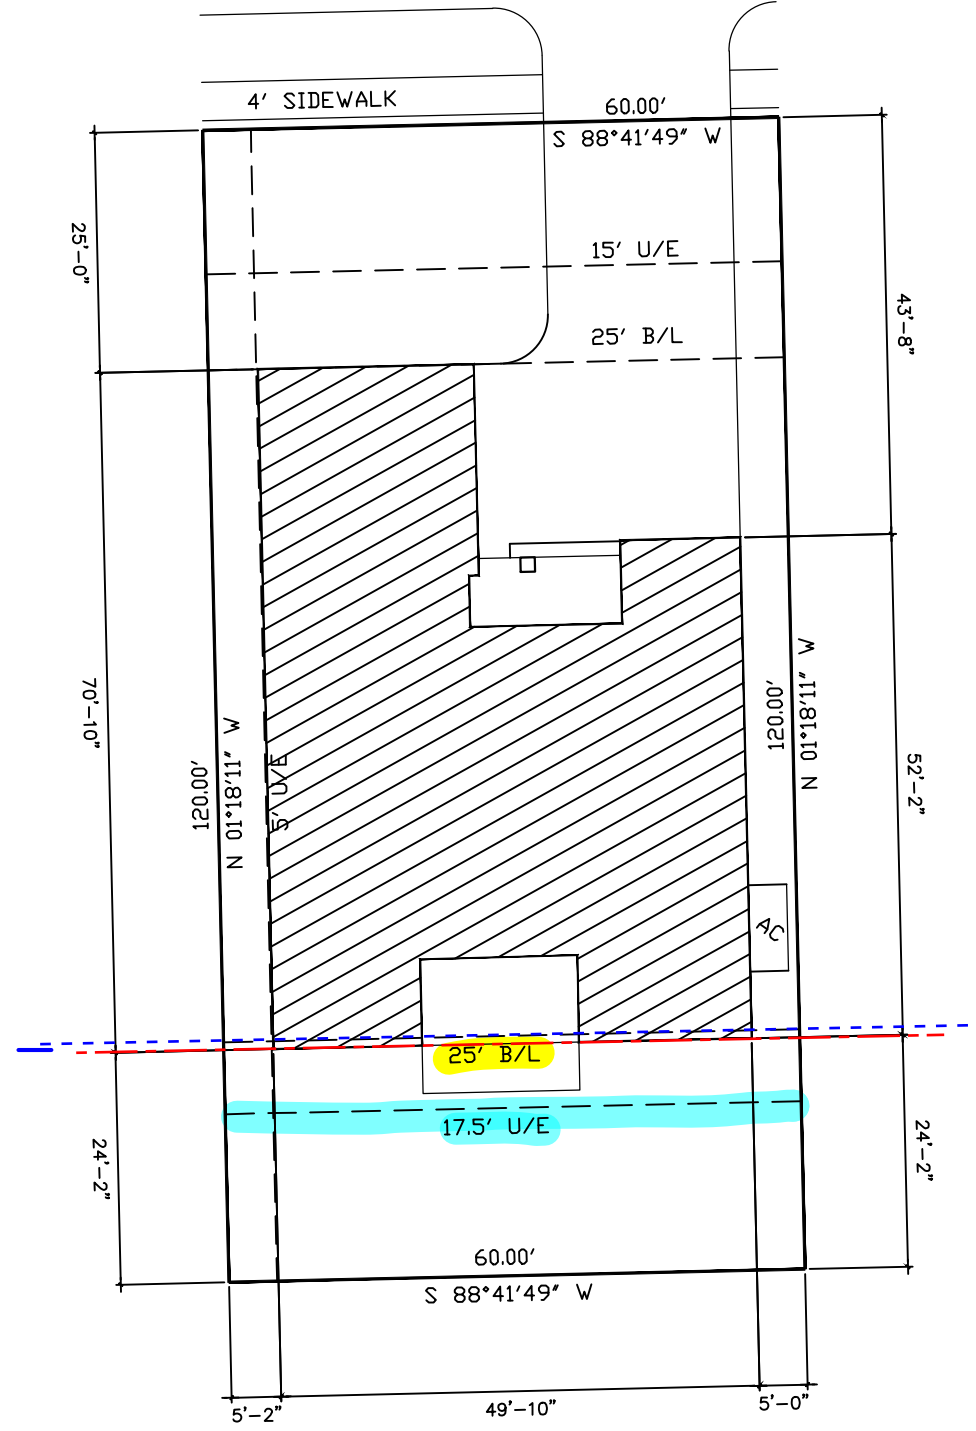

PLOT PLAN  
708 E. 126TH ST.  
SOUTH

CUSTOM

WINDMILL POINT I

2/10/2021

LOT 02 BLOCK 47  
YORKTOWN  
JENKS, OK

SCALE: 1"=20'

THESE PLANS ARE THE PROPERTY OF BEACON HOMES AND ARE PROTECTED UNDER COMMON LAW COPYRIGHT. THESE PLANS ARE NOT TO BE REPRODUCED, CHANGED OR COPIED IN ANY MANNER. VERIFY ALL CONDITIONS AND DIMENSIONS AT THE JOB SITE AND NOTIFY THE DESIGNER OF ANY DIMENSIONAL ERRORS, OMISSIONS, OR DISCREPANCIES BEFORE BEGINNING OR FABRICATING ANY WORK.



2425 S. BRYANT AVE. EDMOND OK. 73013  
405-285-1775