


Exhibit
BUILDING LINE ENCROACHMENT
 Lot 13 Block 50 Yorktown Blocks 50-52 Doc#6898
 City of Jenks, Tulsa County, State of Oklahoma

N88°36'47"E
 60.00'

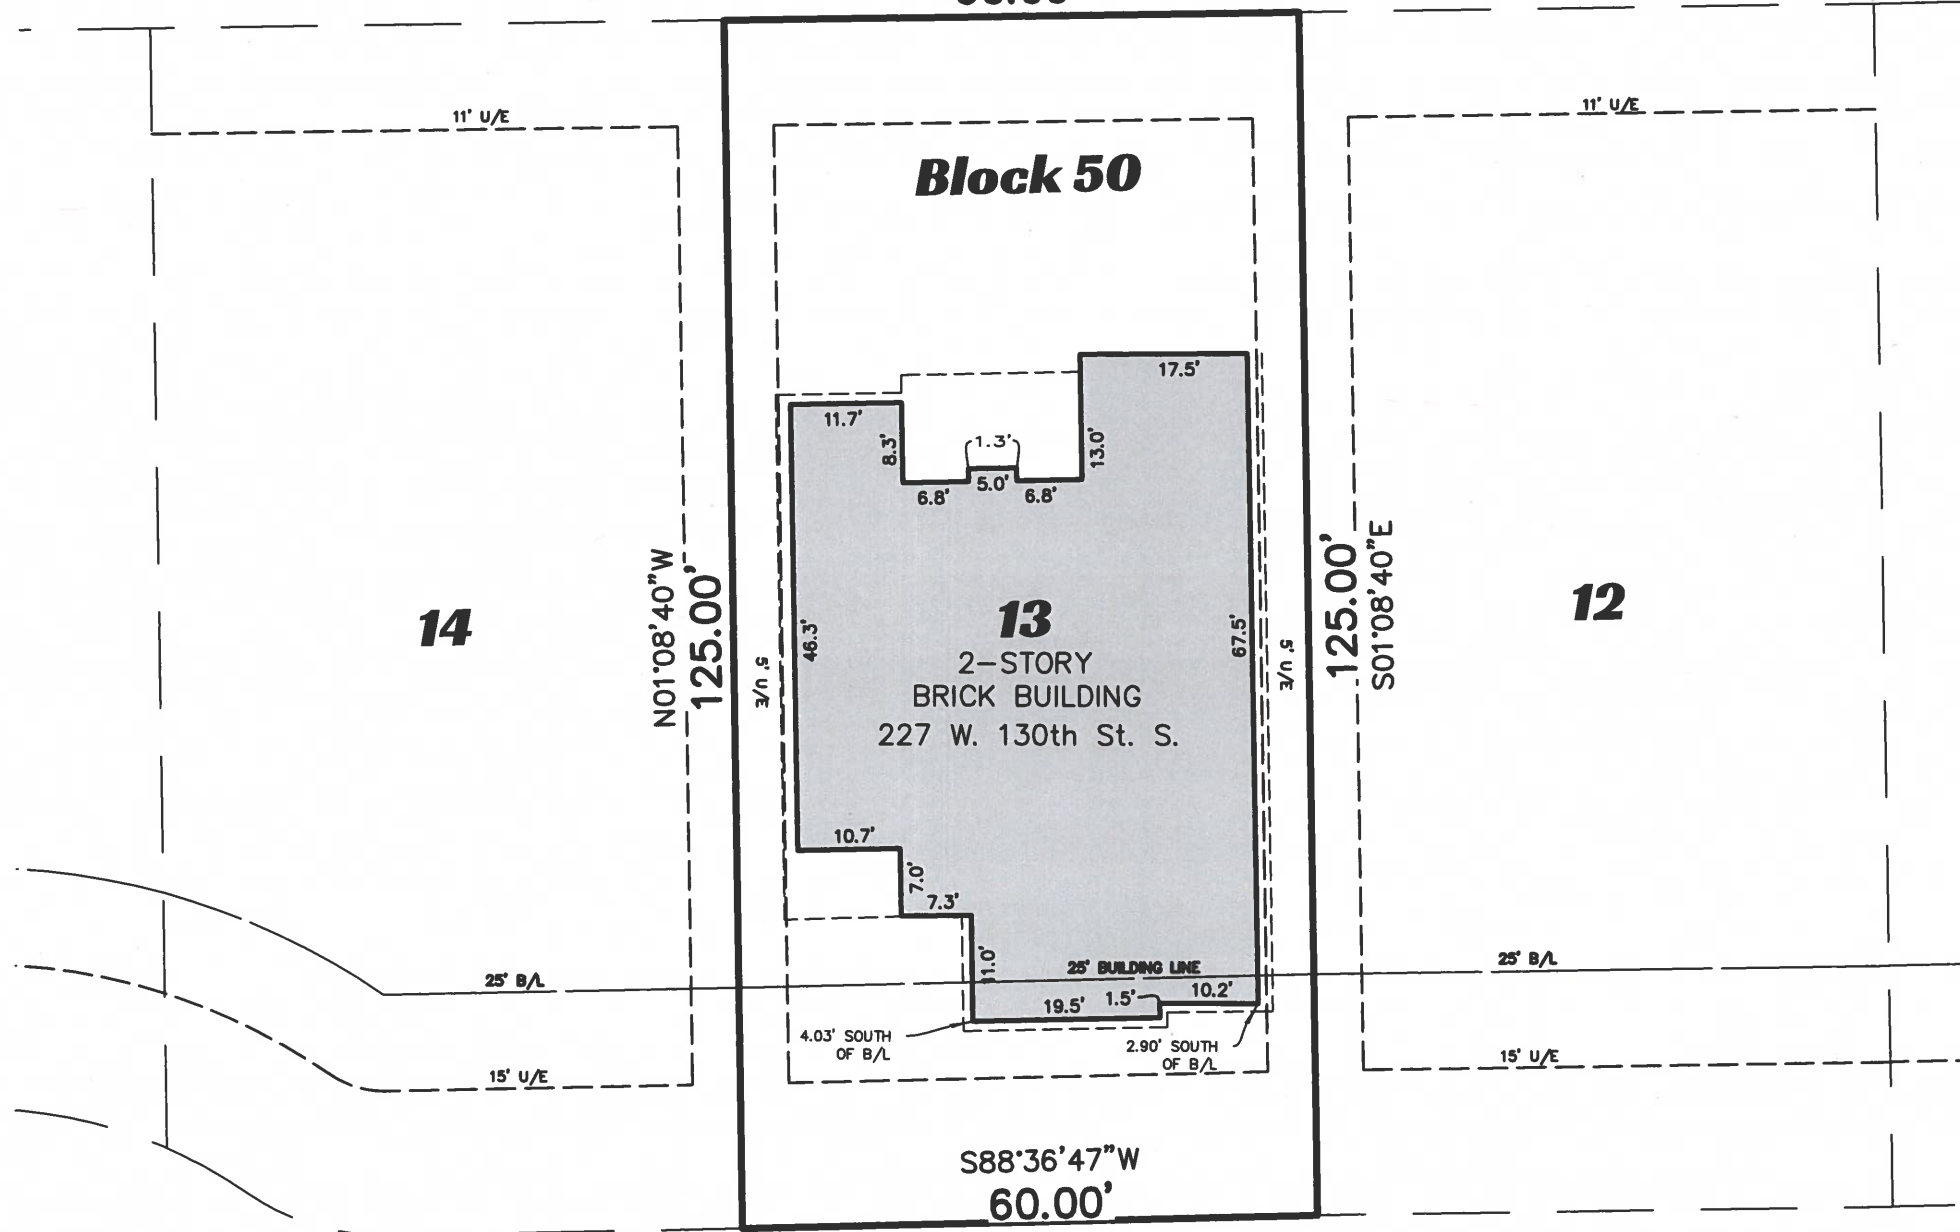

14

Block 50


13
 2-STORY
 BRICK BUILDING
 227 W. 130th St. S.

12

WEST 130TH STREET SOUTH



Scale 1"=20'

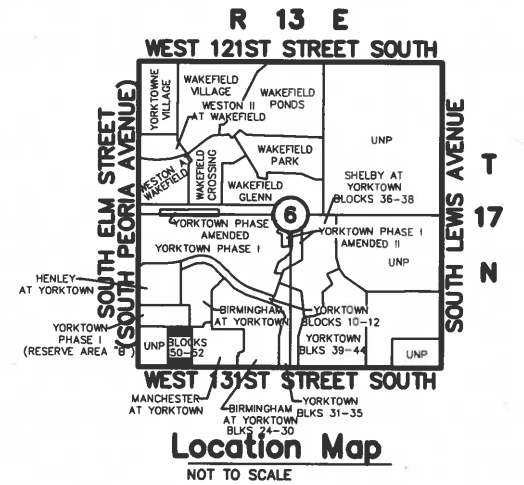

Surveyor's Certification

WE, SISEMORE & ASSOCIATES, INC. HEREBY CERTIFY THAT THE ABOVE REPRESENTS A SURVEY PERFORMED UNDER OUR DIRECT SUPERVISION AND IS TRUE AND CORRECT TO THE BEST OF OUR KNOWLEDGE AND BELIEF AS OF THIS DATE.

THIS PLAT OF SURVEY MEETS THE MINIMUM TECHNICAL STANDARDS, AS ADOPTED BY THE BOARD OF REGISTRATION FOR PROFESSIONAL ENGINEERS AND LAND SURVEYORS FOR THE STATE OF OKLAHOMA.

DATE OF LAST FIELD VISIT: JANUARY 07, 2022.

WITNESS MY HAND AND SEAL THIS 07TH DAY OF JANUARY, 2022.

SISEMORE & ASSOCIATES, INC.



BY:
 Salvador Titone
 PROFESSIONAL LAND SURVEYOR
 OKLAHOMA NO. 1788
 EMAIL: scollins@sw-asaoc.com



SISEMORE & ASSOCIATES
 Surveying ~ Civil Engineering ~ Land Planning
 6660 South Sheridan Road Phone: (918) 665-3600
 Suite 210 - Tulsa, Oklahoma 74133 Fax: (918) 665-8668
 C.A. No. 2421 Exp. Date 6/30/23
 (www.sisemoreandassociates.com)

DRAWING: K:\18869.06\18869.06 ex.dwg SISEMORE & ASSOCIATES, INC., 2021

Exhibit



BUILDING LINE ENCROACHMENT

Lot 12 Block 50 Yorktown Blocks 50-52 Doc#6898

City of Jenks, Tulsa County, State of Oklahoma



Scale 1"=20'

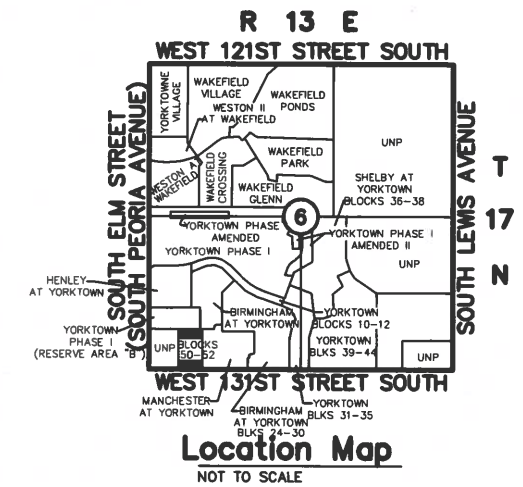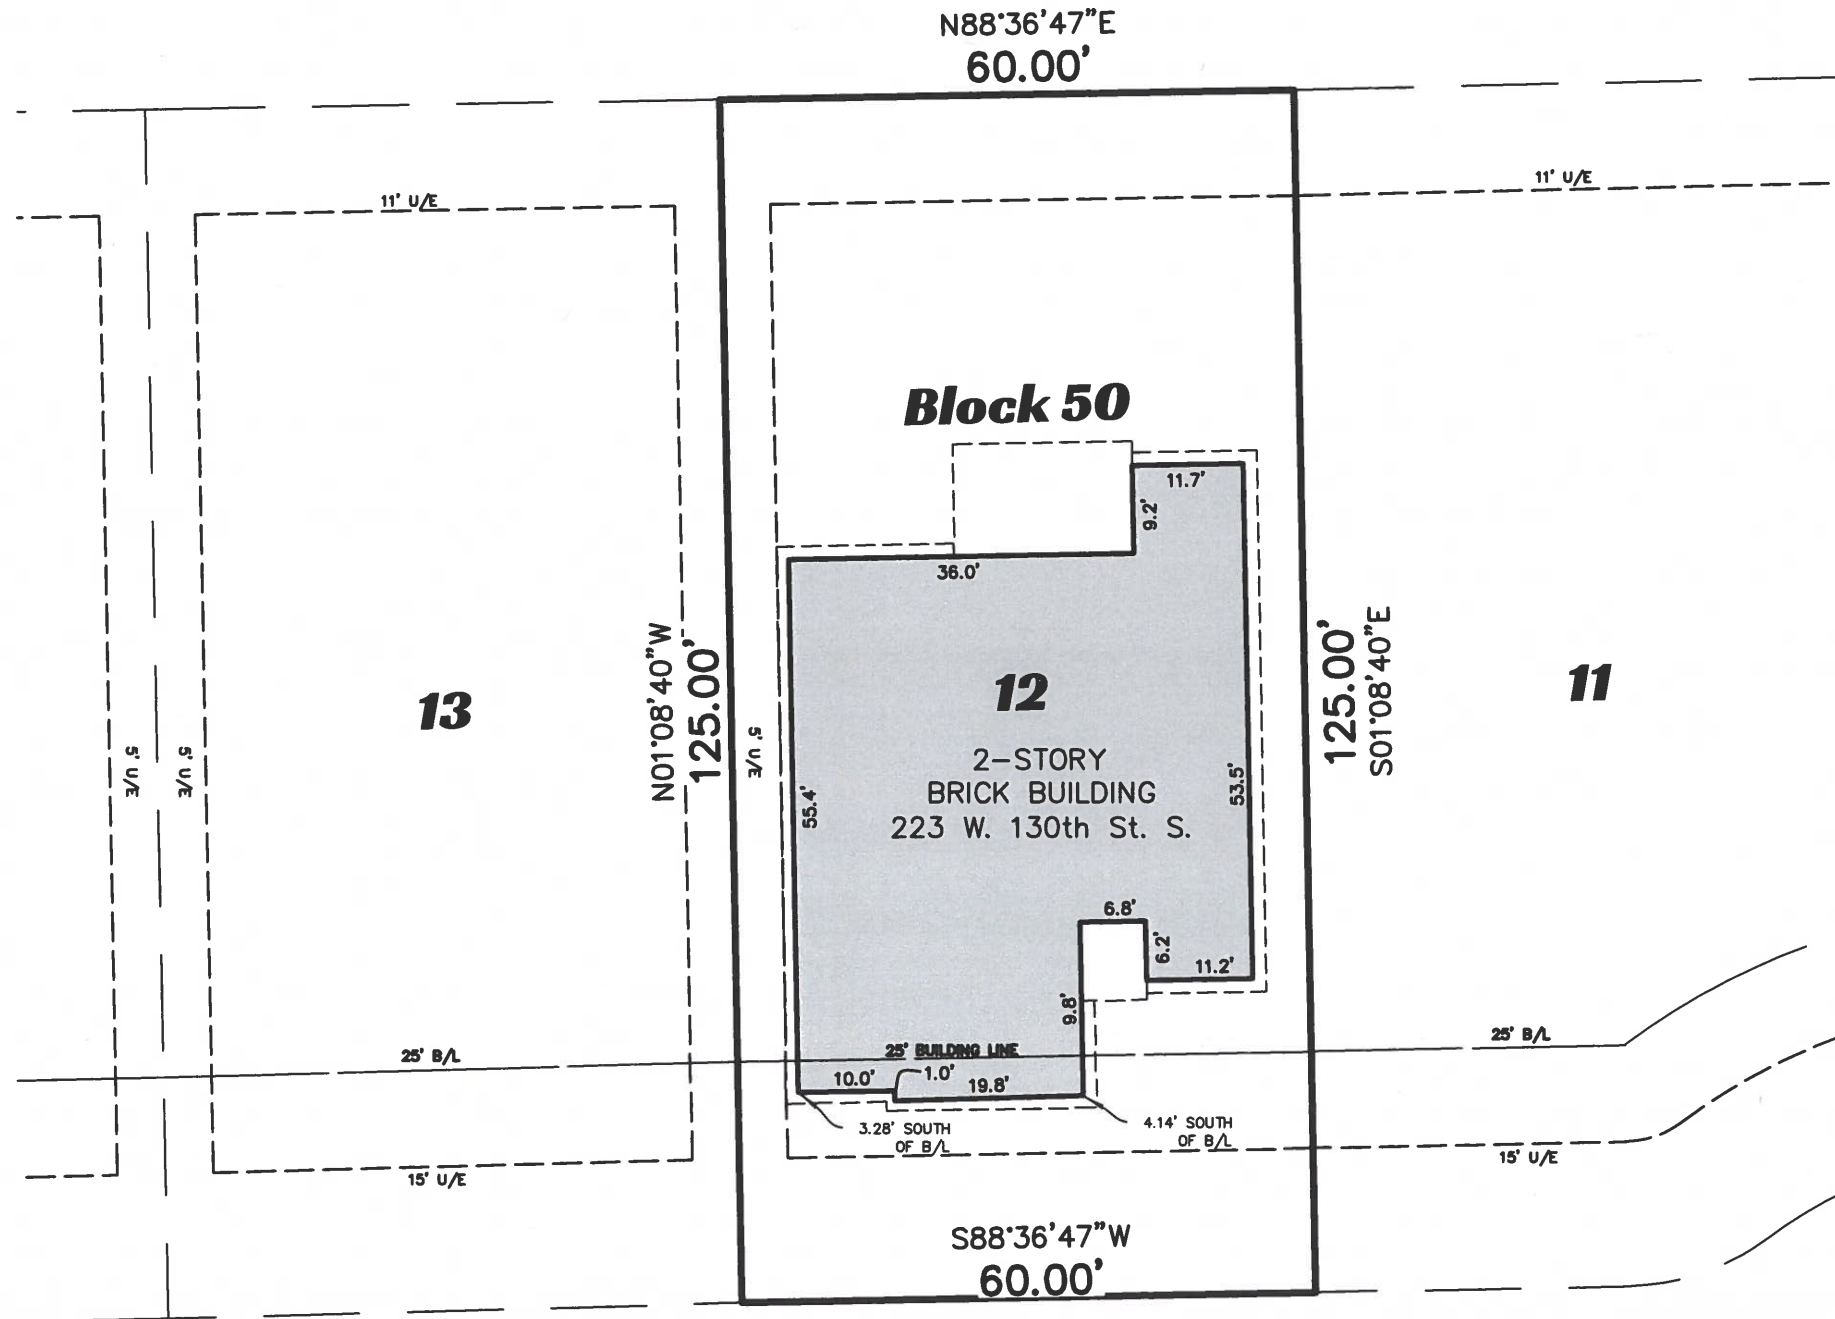

Surveyor's Certification

WE, SISEMORE & ASSOCIATES, INC. HEREBY CERTIFY THAT THE ABOVE REPRESENTS A SURVEY PERFORMED UNDER OUR DIRECT SUPERVISION AND IS TRUE AND CORRECT TO THE BEST OF OUR KNOWLEDGE AND BELIEF AS OF THIS DATE.

THIS PLAT OF SURVEY MEETS THE MINIMUM TECHNICAL STANDARDS, AS ADOPTED BY THE BOARD OF REGISTRATION FOR PROFESSIONAL ENGINEERS AND LAND SURVEYORS FOR THE STATE OF OKLAHOMA.

DATE OF LAST FIELD VISIT: JANUARY 07, 2022.

WITNESS MY HAND AND SEAL THIS 07TH DAY OF JANUARY, 2022.



SISEMORE & ASSOCIATES, INC.

BY: 
Salvador Titone
PROFESSIONAL LAND SURVEYOR
OKLAHOMA NO. 1788
EMAIL: scollins@aw-assoc.com



SISEMORE & ASSOCIATES
Surveying ~ Civil Engineering ~ Land Planning
6660 South Sheridan Road Phone: (918) 665-3600
Suite 210 - Tulsa, Oklahoma 74133 Fax: (918) 665-8668
C.A. No. 2421 Exp. Date 6/30/23
(www.sisemoreandassociates.com)

WEST 130TH STREET SOUTH