


SITE PLAN | LOTS 3, 4, 5, 6 of South County Crossing

Ordinance No. 1461
JZ-623 | PUD 112
August 6, 2018

South County Crossing

2

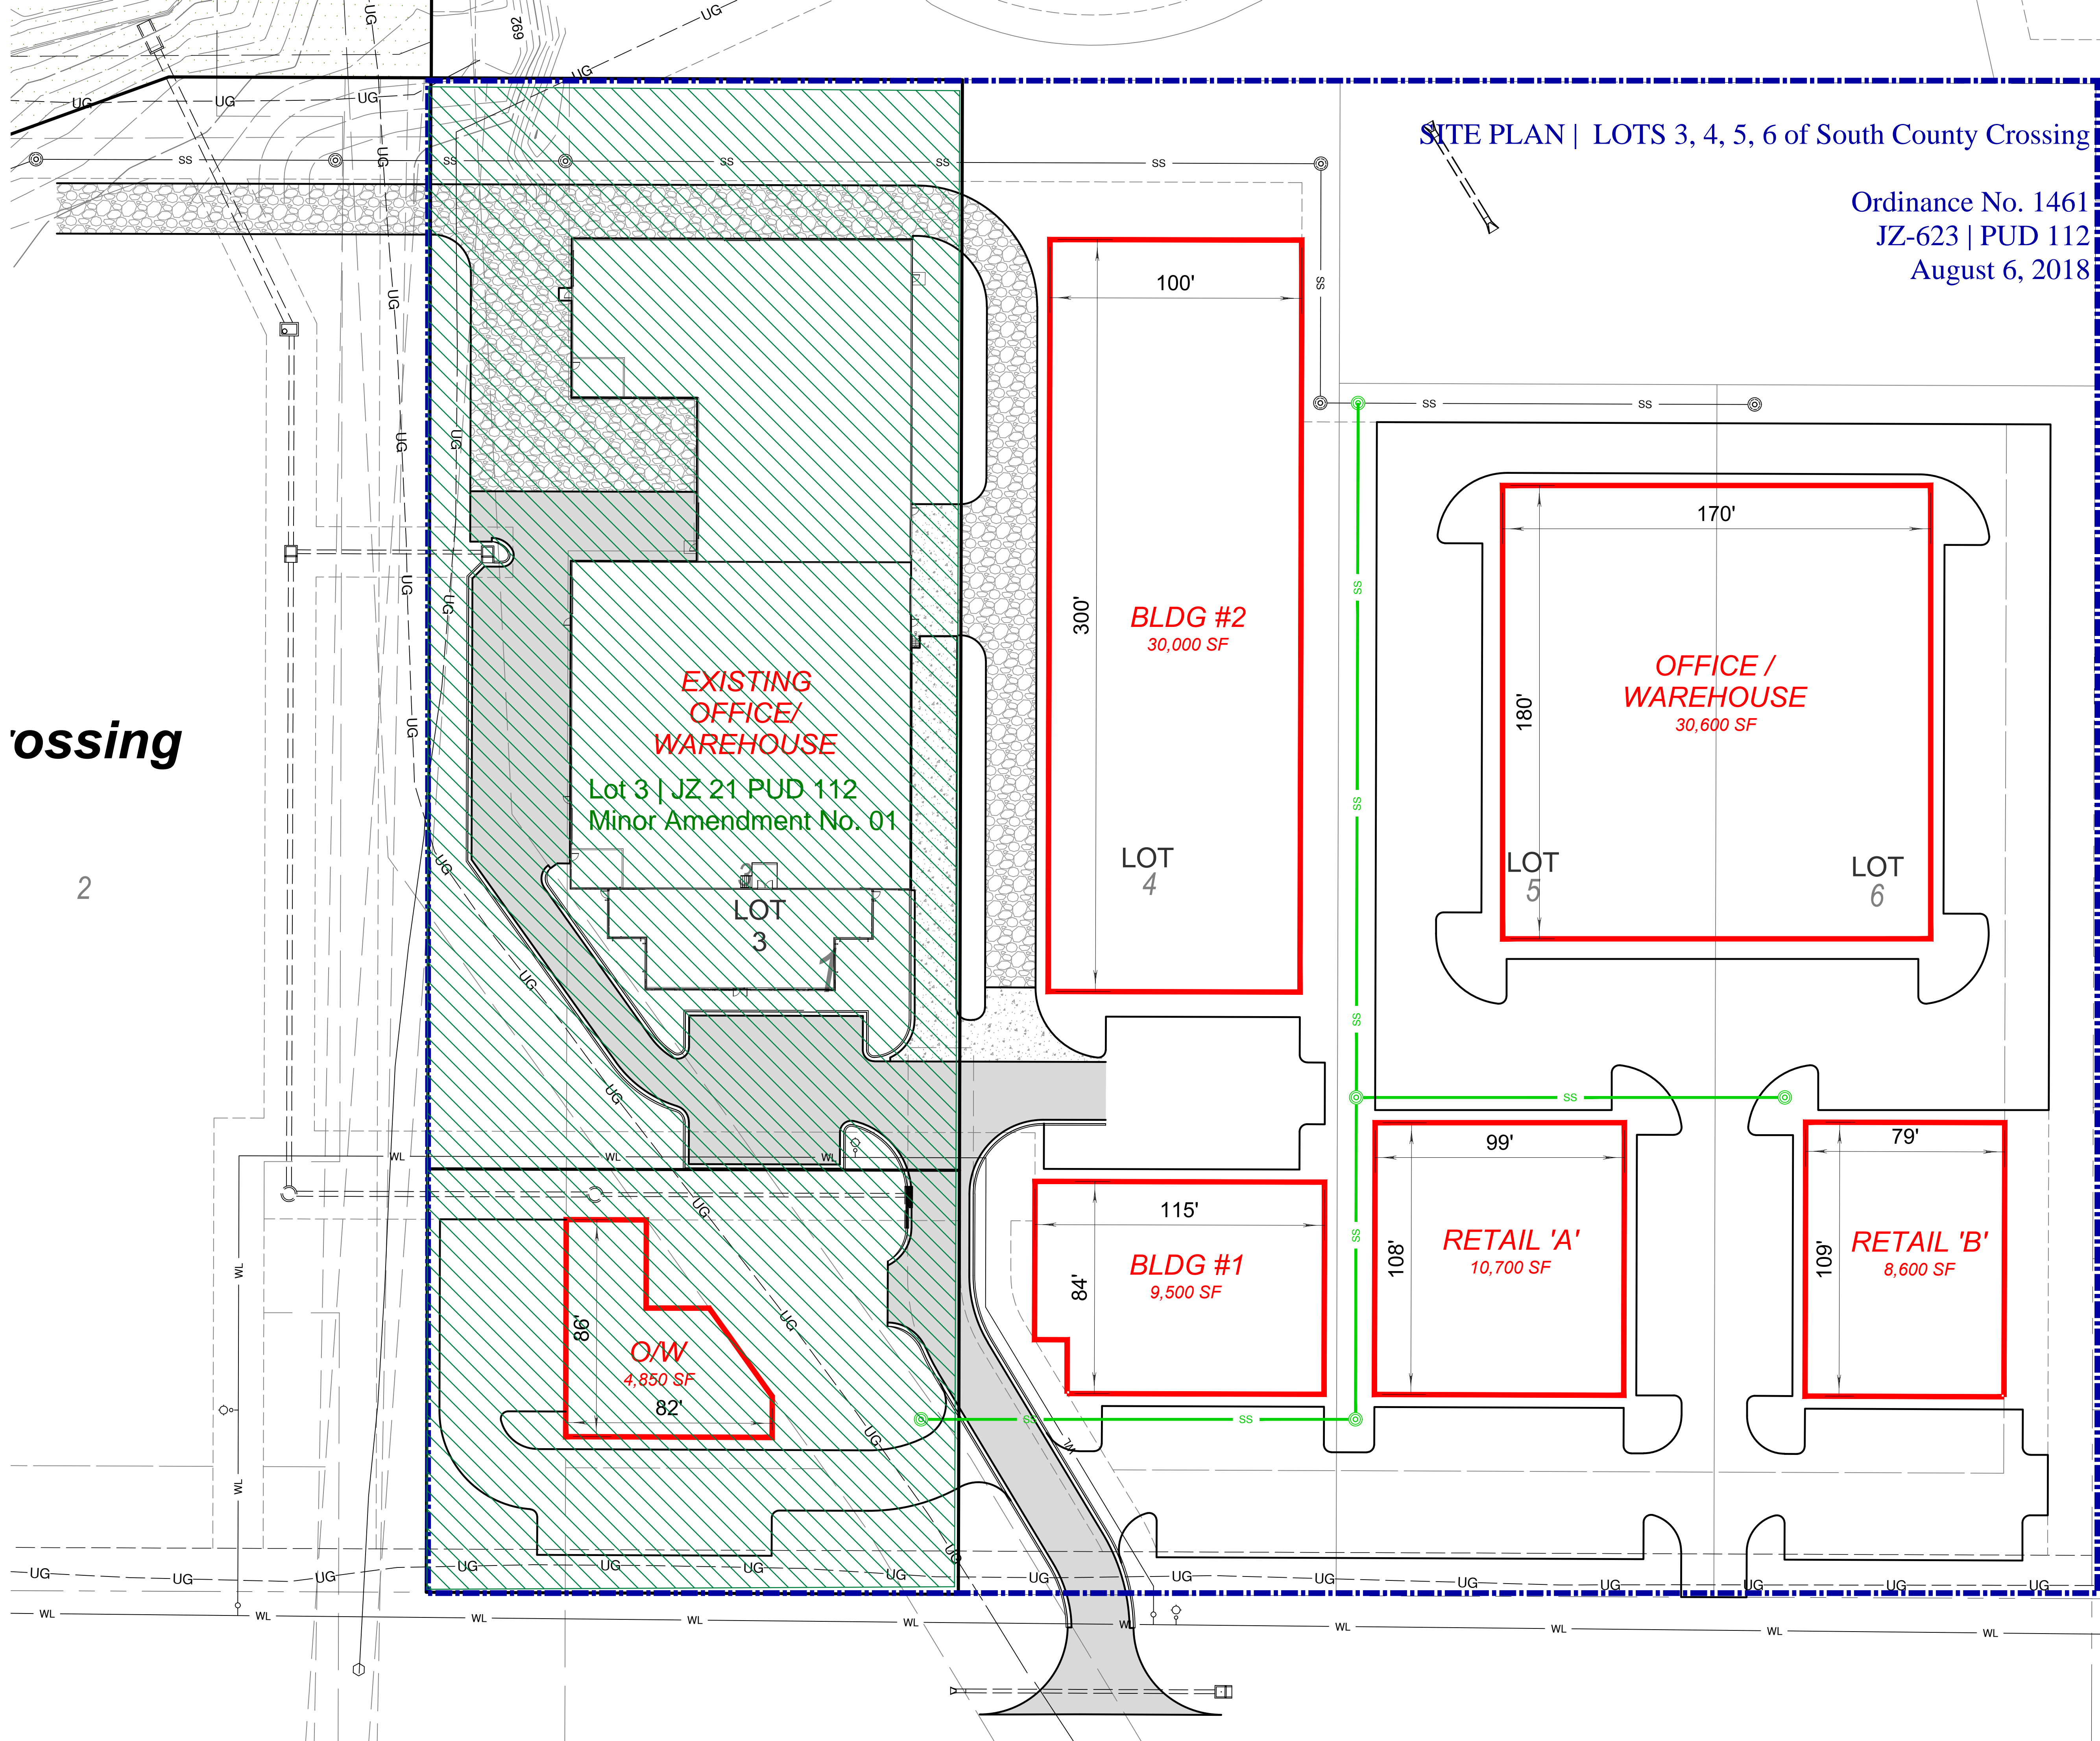

35

36

37

38

39

40

41

42

43

44

2

South Creek

South Ivy Court

17.5' U/E

20' B/L

17.5' U/E

20' B/L

20.5' B/L & U/E